

REV	DATE	BY	DESCRIPTION
0	-	ASJ	GENERAL LAYOUT

GENERAL LAYOUT  
NOT FOR CONSTRUCTION

ORANGEVILLE CUSD #203  
HIGH SCHOOL RENOVATIONS

HIGH SCHOOL  
GENERAL LAYOUT


SCALE	SCALE
PROJECT NO.	PROJECT #
DESIGNED BY	DESIGNED BY
DRAWN BY	DRAWN BY
CHECKED BY	CHECKED BY
DATE	DATE
LAYOUT TAB	LAYOUT
XREF 1	XREF 1
XREF 2	XREF 2
XREF 3	XREF 3
FILE NAME	FILENAME



FIRST FLOOR - NEW FLOOR PLAN  
SCALE: 1/16" = 1'-0"  
NORTH

Elementary

6 - 12

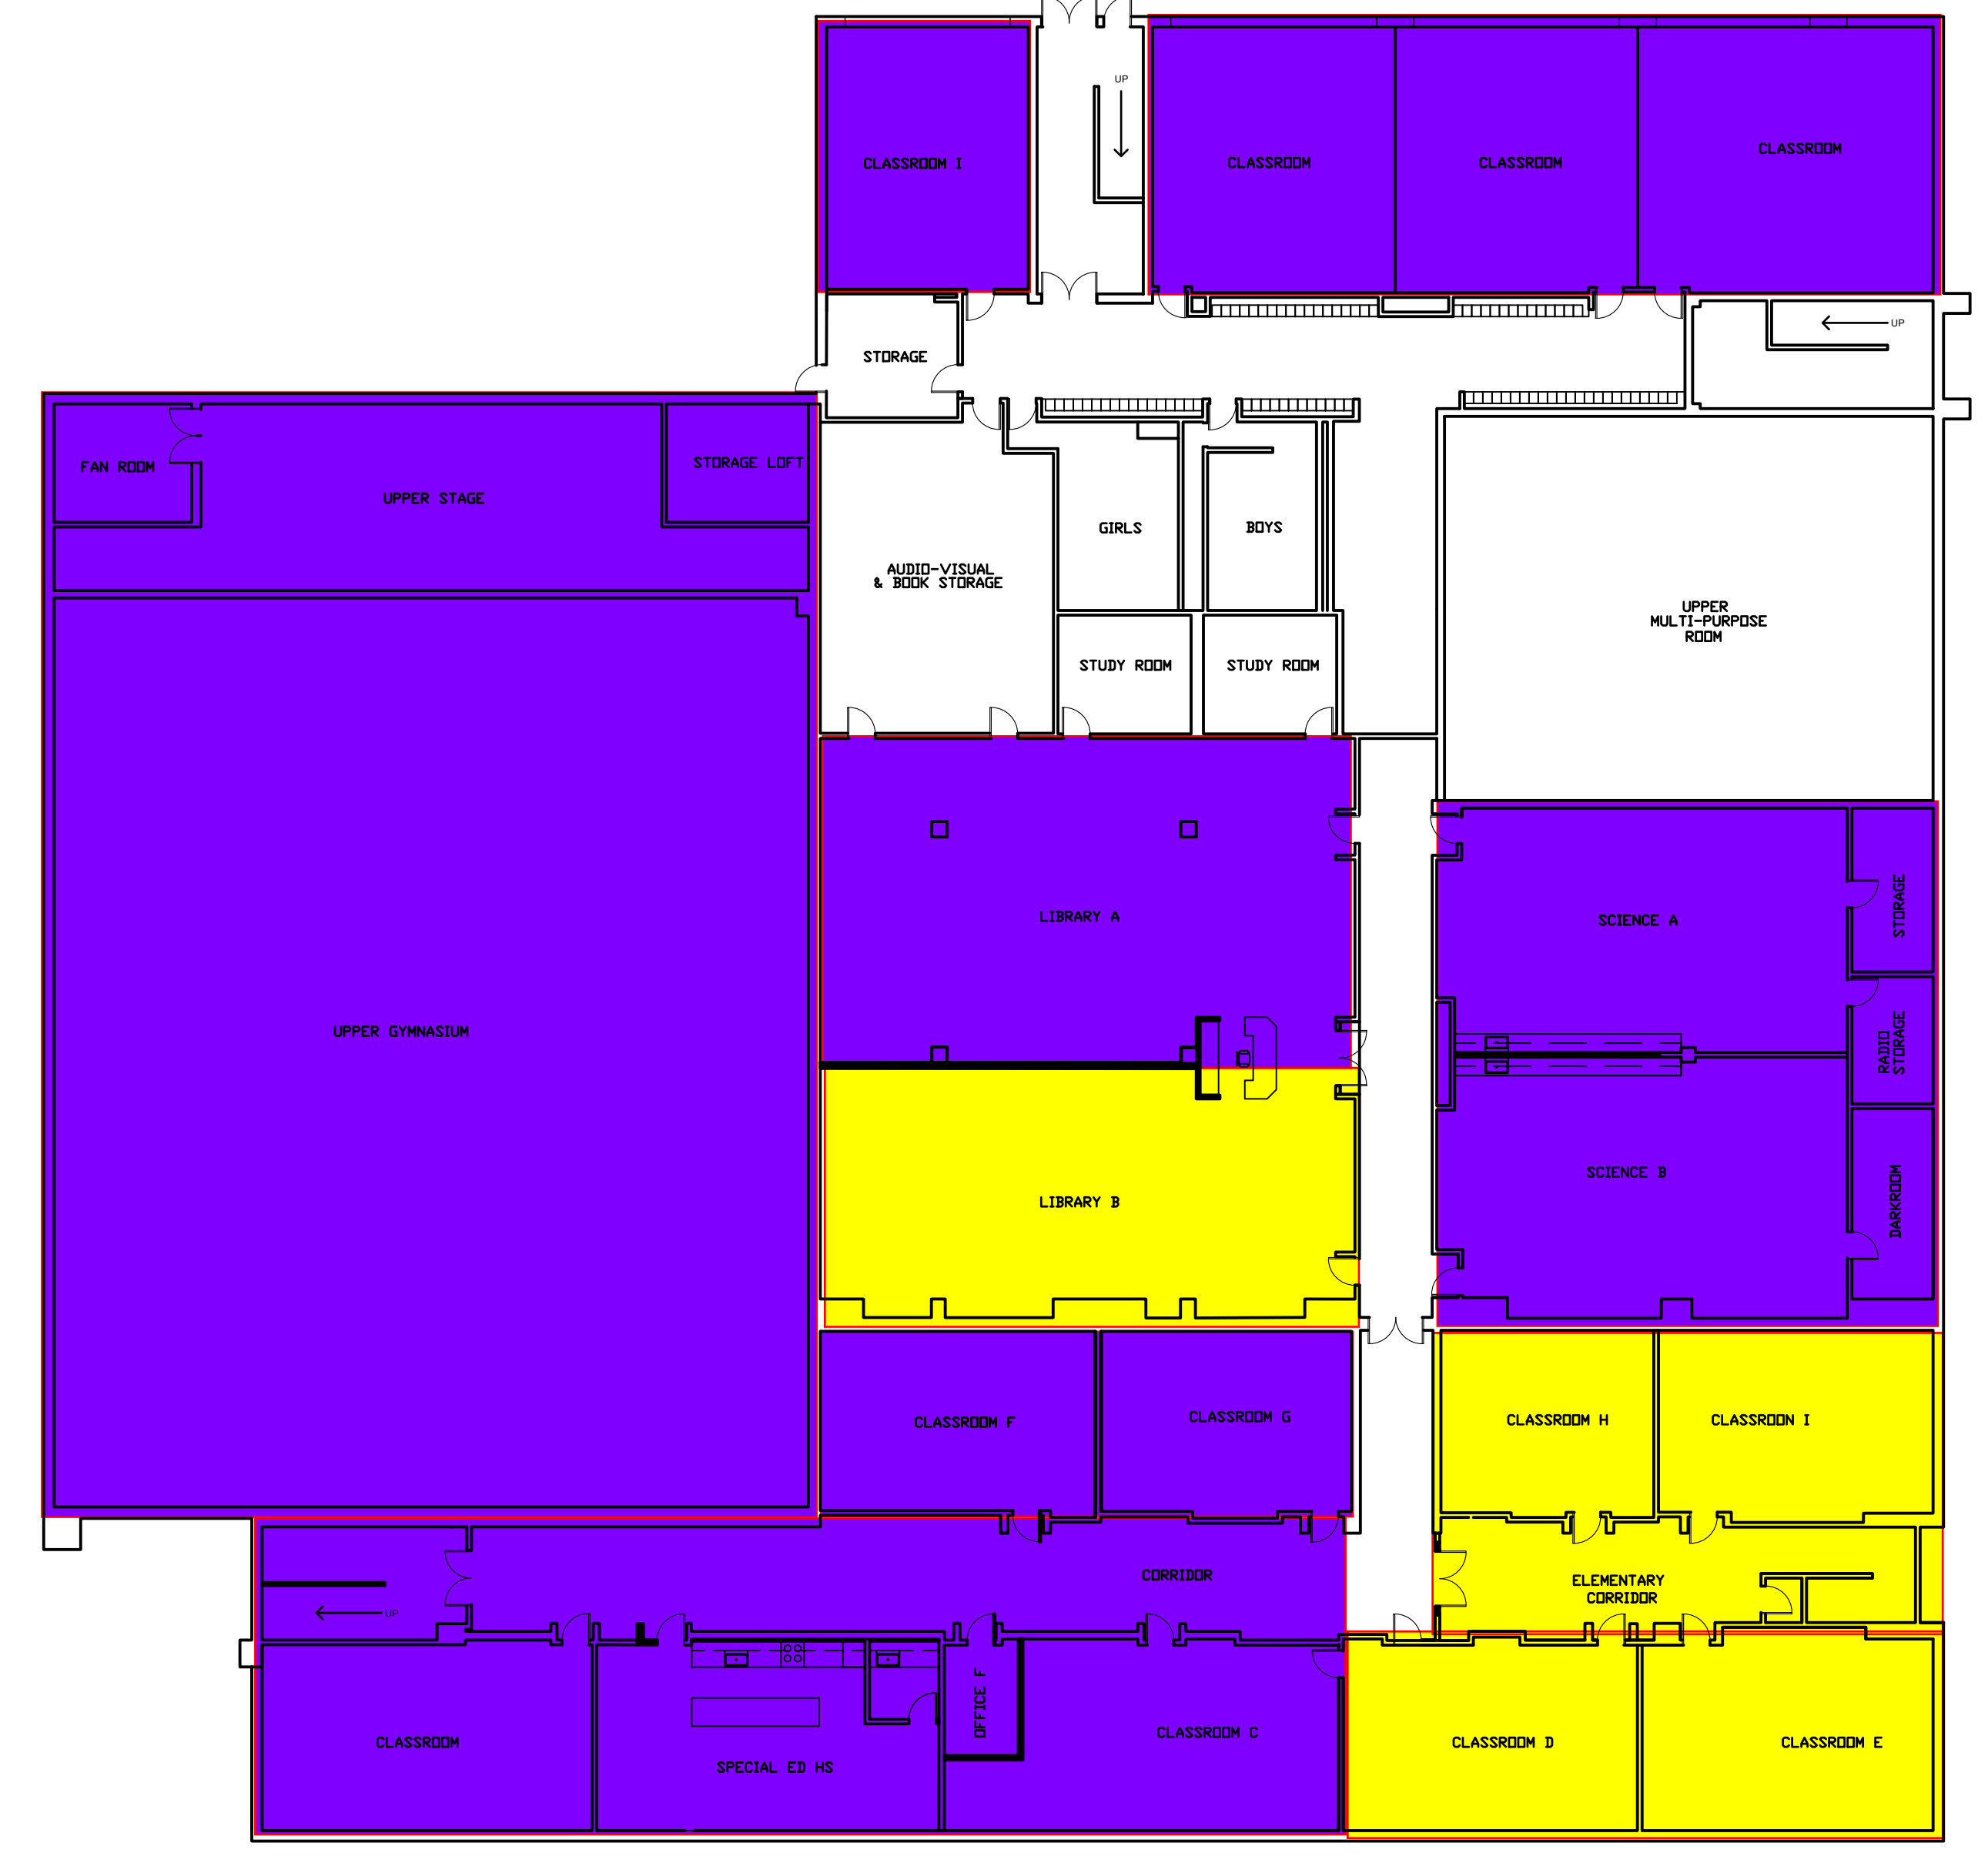

SECOND FLOOR - NEW FLOOR PLAN  
SCALE: 1/16" = 1'-0"  
NORTH